


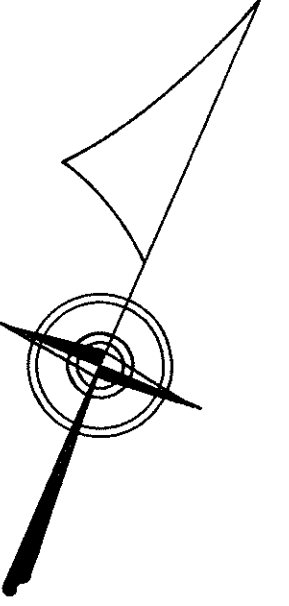

(235)




CHECKED WITH COUNTY RECORDS AND FOUND CORRECT
THIS 1ST DAY OF DECEMBER 19 00
Robert S. Kingery
ZONING ADMINISTRATOR
TOWNSHIP ENGINEER
CONSULTING ENGINEER
APPROVED

REVISIONS

DATE	NO.	CHANGE	BY	DATE	NO.	CHANGE	BY
11-9-00		Redrawn	H.T.W.				

Vacated By Millcreek
Twp. Ord. No. 74-25
December 2, 1974 - Case
No. 1996 of 1974
San. Sewer Easement
W. 10th St. C.B. 1132
pg. 89 Recorded
November 8, 1974

Vacated By Millcreek
Twp. Ord. No. 75-12
April 21, 1975 - Case No.
811 of 1975 - April 23, 1975
San. Sewer Easement
W. 11th St. C.B. 171pg. 146
Recorded April 22, 1975

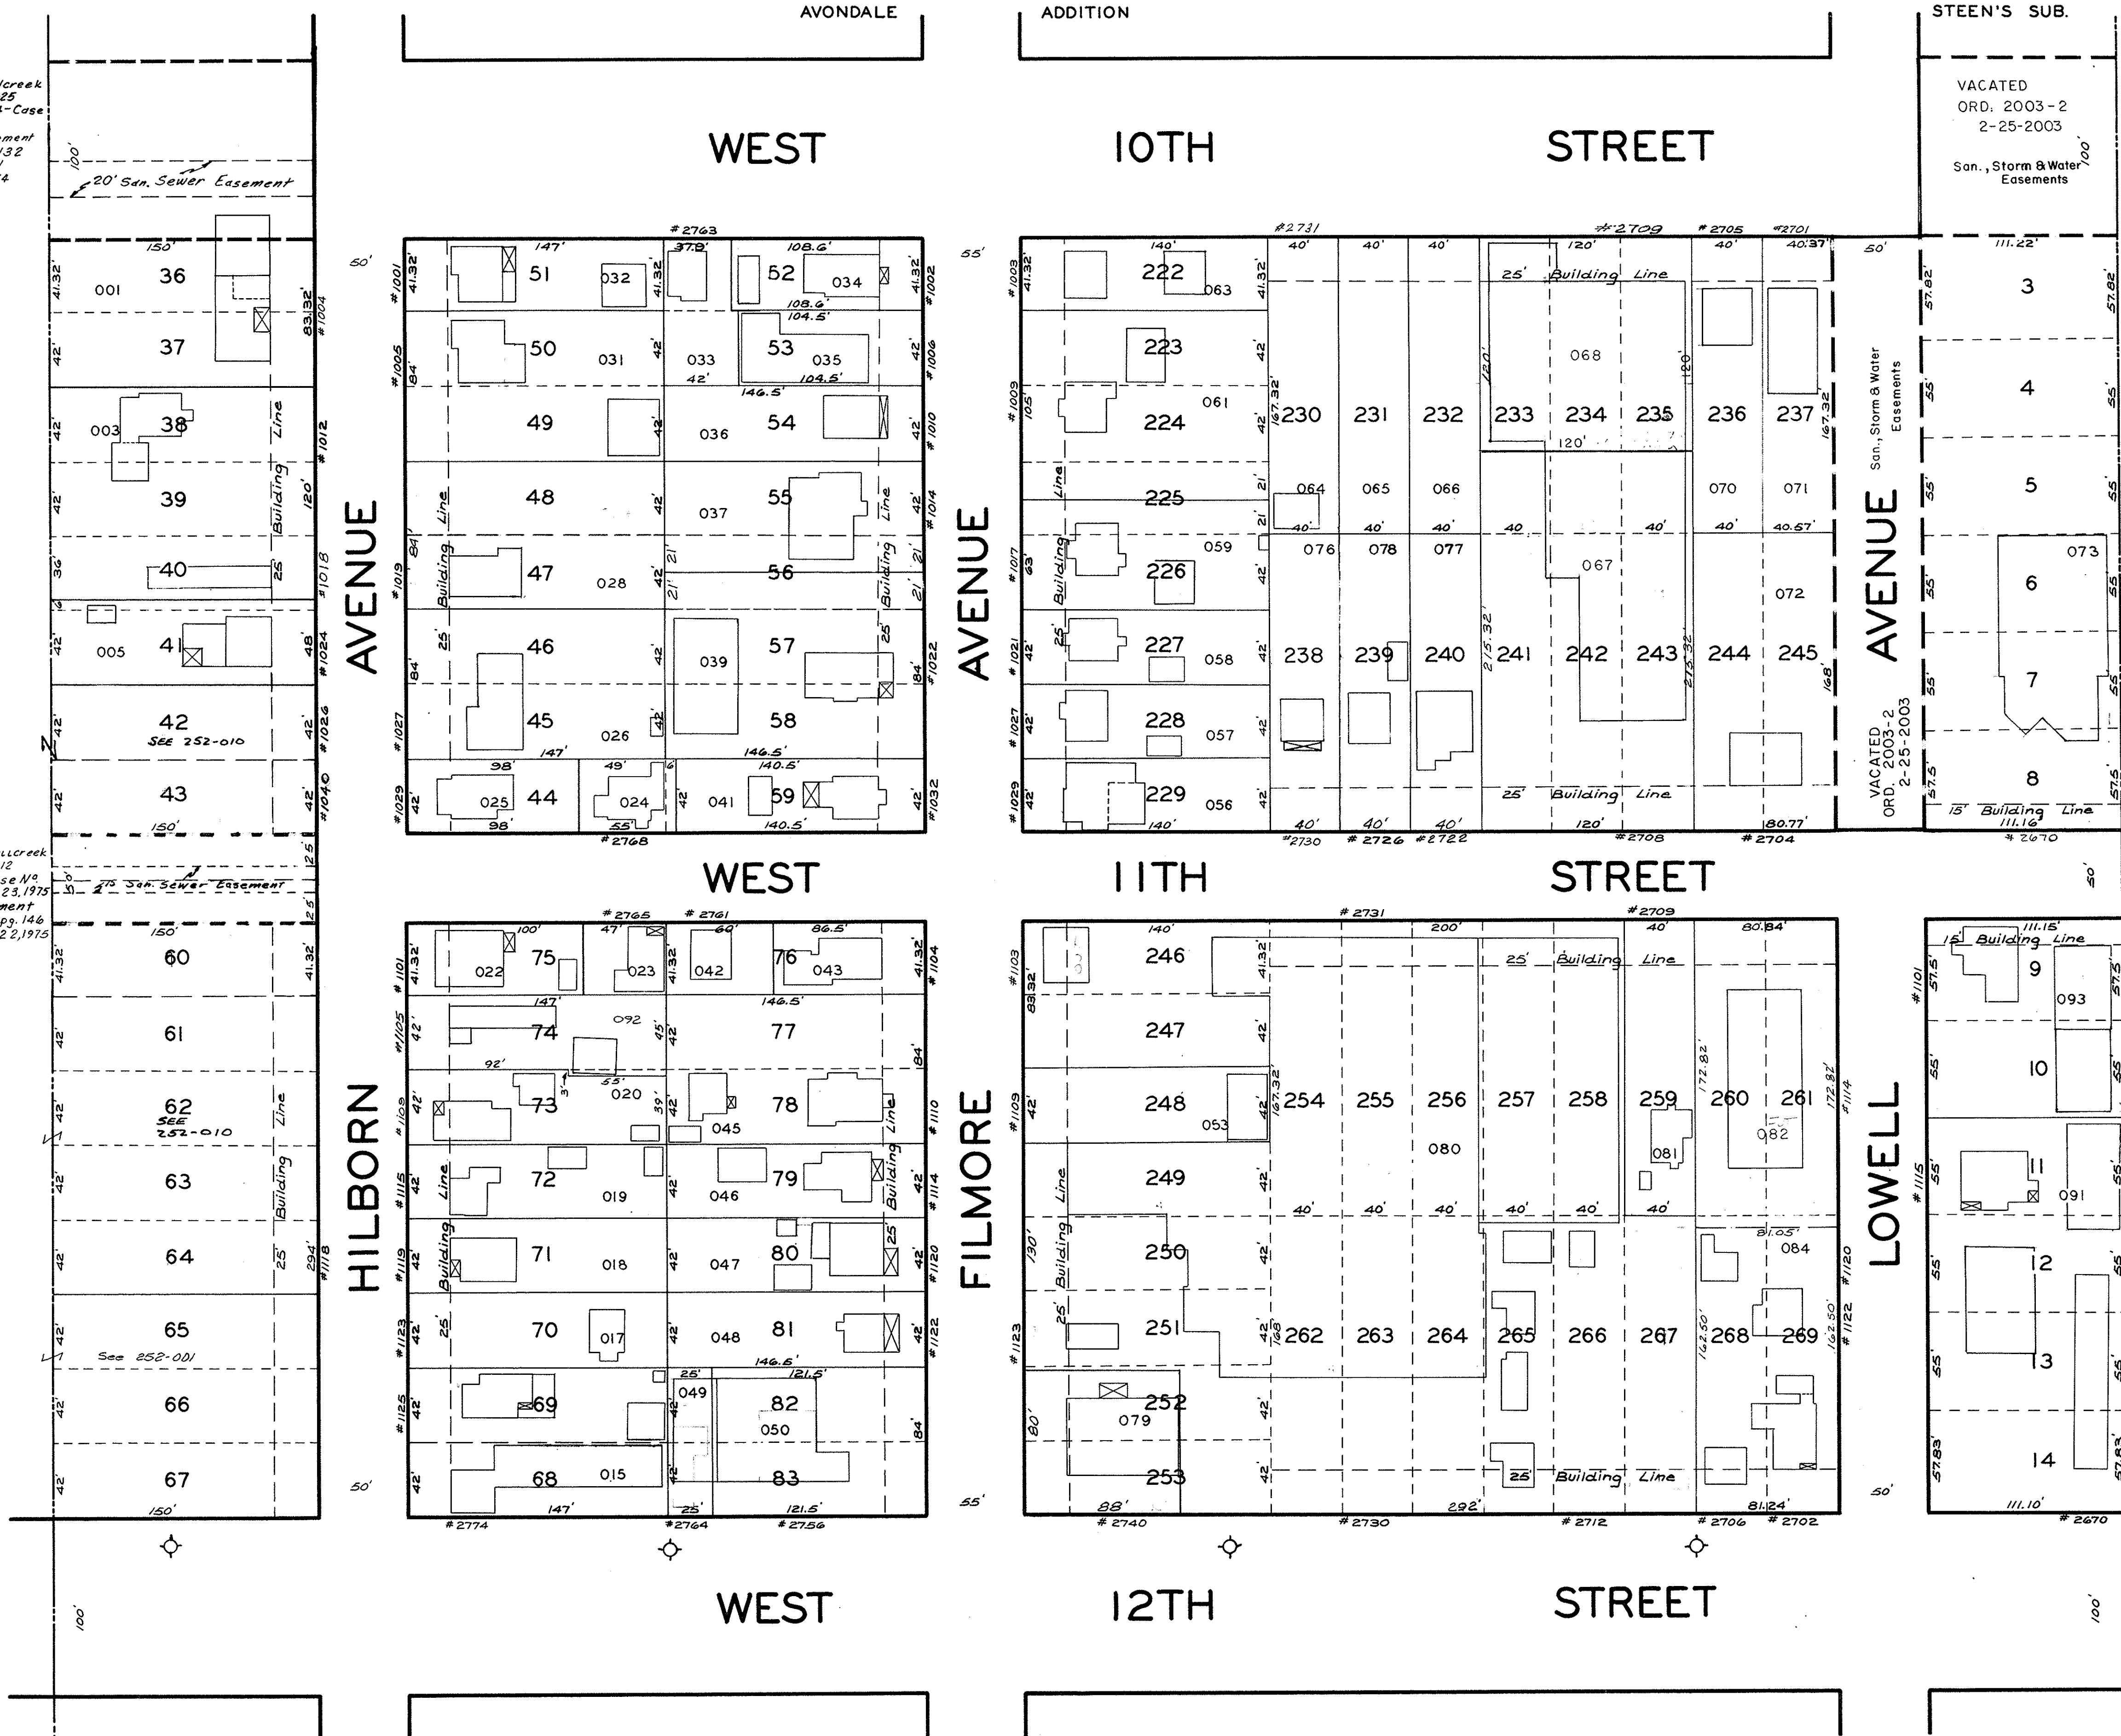

(234)

(252)

(255)

(256)